


SEAM JOINTS TO BE
HOT AIR WELDED
BY NVQ L2 QUALIFIED
INSTALLATION OPERATIVES

JUTA GP®TITANFLEX CAN BE USED AS THE DPC
PROVIDING THERE IS NO LATERAL SHEAR
AS PER BS8215: 1991. JUTA GP® BONDED
DPC TO BE USED IF SO

JUTA GP® TITANFLEX
PROPRIETARY GAS
AND VOC RESISTANT
MEMBRANE INSTALLED
ON PREPARED SUB-BASE
BEING SUITABLY SMOOTH
AND FREE FROM LOOSE
OBJECTS LIKELY TO CAUSE
DAMAGE

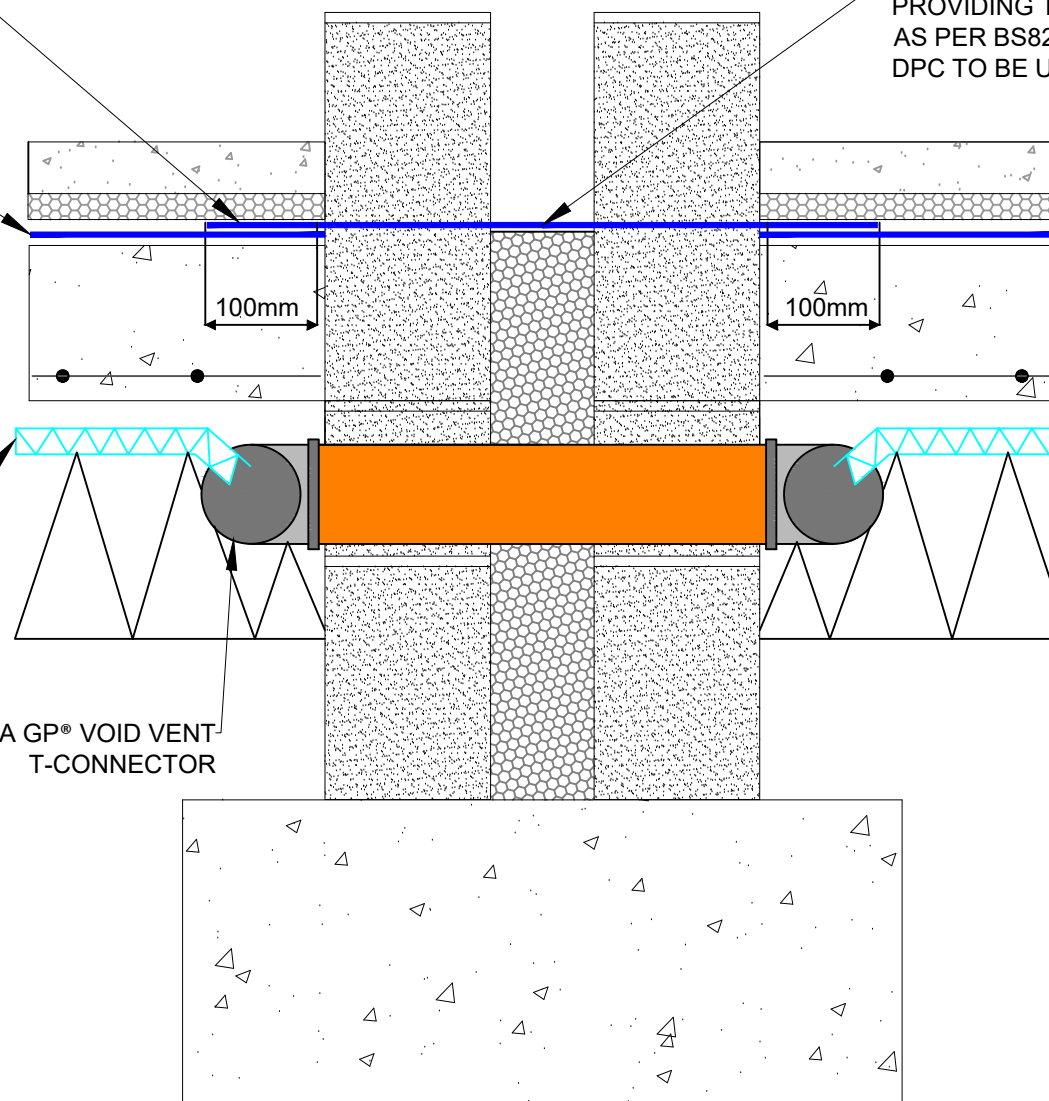

JUTA GP® 25/40MM VOID VENT
SYSTEM LAID IN A BLANKET OR
STRIPS IN 150MM CLEAN STONE
DEPENDENT ON SITE SPECIFIC
VENTING DESIGN

JUTA GP® VOID VENT
T-CONNECTOR

CLIENT
JUTA UK LTD

PROJECT
Standard Details



- NOTES
- Detail is generic to application so should be used as a guide not a specific installation detail.
 - GP® TITANFLEX is a proprietary gas and VOC resistant DPM, manufactured and certified to adhere to the requirements of BS8485: 2015+A1: 2019 and CIRIA C748: 2014 as a radon, carbon dioxide, methane and VOC barrier.
 - GP® TITANFLEX provides radon protection, in accordance with Approved Doc C (UK) and Technical Guidance Document C (Ireland).
 - Jointing and sealing using tapes is acceptable where anticipated design service life does not exceed 25 years.
 - Jointing and sealing by hot air welding is recommended where the anticipated design service life is required to exceed 60 years.
 - **The use of butyl and bitumen based tapes in environments where VOC and Hydrocarbons are a perceived risk should be avoided. A thermal/welded joint system should be adopted.**
 - It should be noted that the suitability of the welded joint is defined by the joint integrity, as tested in accordance with CIRIA C735: 2014. This is most commonly tested by air lance integrity testing to ASTM D4437-08: 2013. If the joint passes this test it is deemed acceptable in the verification process.
 - In all cases it is recommended the installation of gas barrier geomembranes is completed by a suitably qualified and accredited installer (NVQ L2/TWI/CSWIP or equivalent). JUTA UK can offer advice as to the suitable/recommended installers.
 - The gas protection system installation should be subject to third-party independent verification, in accordance with BS8485: 2015 +A1: 2019 and CIRIA C735: 2014.
 - All design decisions made by others that might have an impact on the gas and waterproof design performance should be brought to the attention of the design team and JUTA UK Ltd. Final decisions and/or any recommendations should be approved by the design team and JUTA UK Ltd.
 - Dimensions are not to be scaled from this drawing. All written measurements are to be checked on site by the contractor.
 - All rights described in chapter IV of the copyright, design and patents act 1988 have been generally asserted.

DRAWING TITLE
GP® TITANFLEX - Ground Bearing Slab - Internal Wall
Section + Void Vent - Membrane above the slab

DRAWING NUMBER
JUTA.GP.o87

DRAWN BY MS	CHECKED BY PF	SCALE Not to Scale	DATE July 2019
----------------	------------------	-----------------------	-------------------

 MELTON GROVE WORKS
BLACKPOOL ROAD
LYTHAM
FY8 5PL
Tel: 01772 754177